

Designer

PAUL S. COOKE

104 000 000 000
RESIDENTIAL • COMMERCIAL • EDUCATION

General Notes

1. ALL WORK TO BE DONE IN ACCORDANCE WITH THE NATIONAL BUILDING REGULATIONS AND THE NATIONAL ELECTRICAL REGULATIONS.

2. THE DESIGNER HAS CONDUCTED VISUAL SURVEYS AND HAS TAKEN INTO ACCOUNT THE SURROUNDING ENVIRONMENT AND THE NEEDS OF THE CLIENT. THE DESIGNER HAS TAKEN INTO ACCOUNT THE NEEDS OF THE CLIENT AND THE NEEDS OF THE COMMUNITY.

3. THE DESIGNER HAS TAKEN INTO ACCOUNT THE NEEDS OF THE CLIENT AND THE NEEDS OF THE COMMUNITY. THE DESIGNER HAS TAKEN INTO ACCOUNT THE NEEDS OF THE CLIENT AND THE NEEDS OF THE COMMUNITY.

Foundation & Earthworks Notes

1. FOUNDATION DESIGN TO BE PROVIDED BY THE CLIENT OR ANOTHER CONSULTANT. THE DESIGNER HAS TAKEN INTO ACCOUNT THE NEEDS OF THE CLIENT AND THE NEEDS OF THE COMMUNITY.

2. THE DESIGNER HAS TAKEN INTO ACCOUNT THE NEEDS OF THE CLIENT AND THE NEEDS OF THE COMMUNITY. THE DESIGNER HAS TAKEN INTO ACCOUNT THE NEEDS OF THE CLIENT AND THE NEEDS OF THE COMMUNITY.

3. THE DESIGNER HAS TAKEN INTO ACCOUNT THE NEEDS OF THE CLIENT AND THE NEEDS OF THE COMMUNITY. THE DESIGNER HAS TAKEN INTO ACCOUNT THE NEEDS OF THE CLIENT AND THE NEEDS OF THE COMMUNITY.


Paul S. Cooke

Pr Arch T
Reg No: T 1000

AREA SCHEDULE

LOCATION	SqM
TRAINING CENTRE	200.0 SqM
MAIN BUILDING	800.0 SqM
DOCTORS ROOMS	180.0 SqM
WARD 5 - Private	300.0 SqM
SQM TOTAL	1 680.0 SqM

Project Number: 3050-CU
Issue Date: 21/04/2020
Drawing Number: 3050-CU

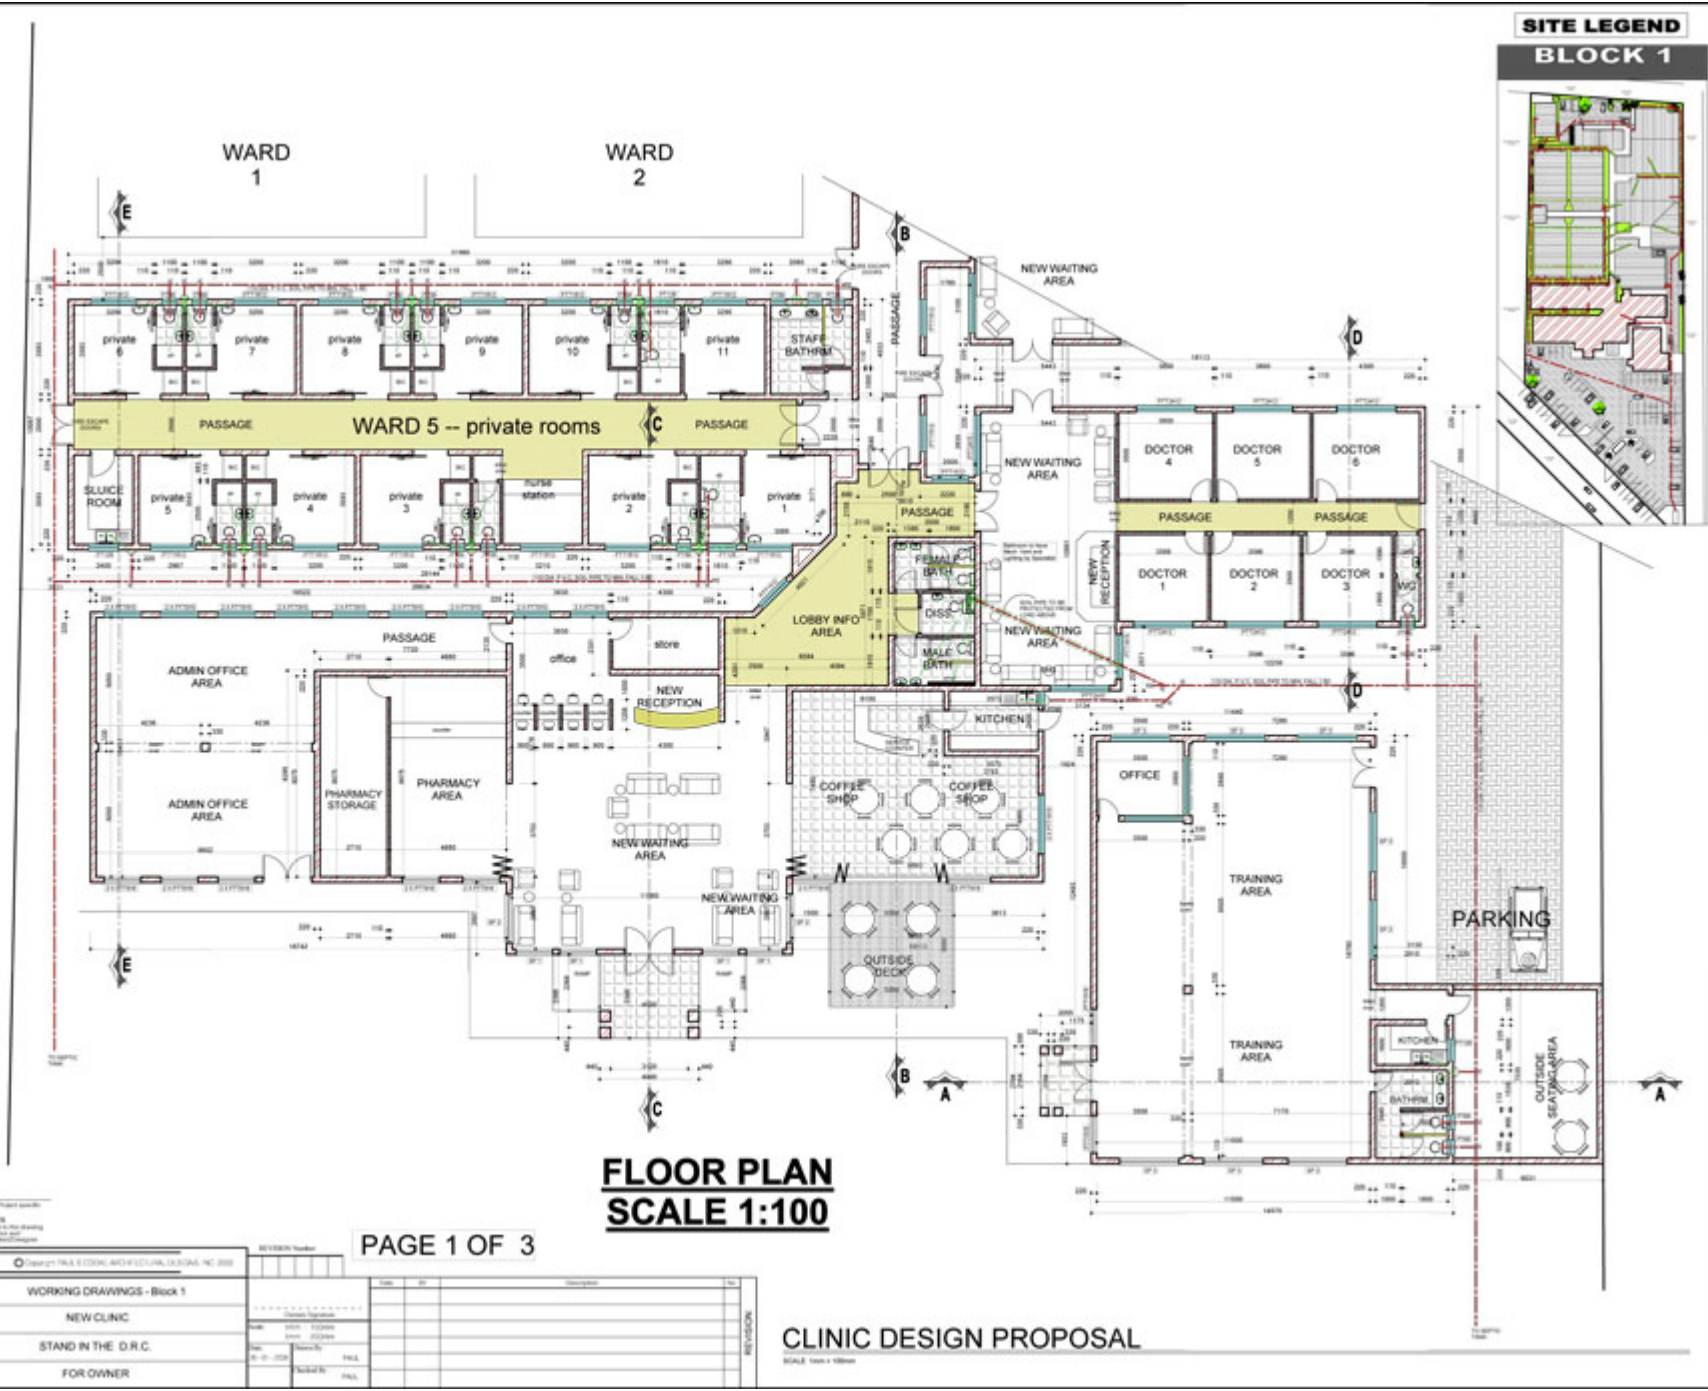

**FLOOR PLAN
SCALE 1:100**

PAGE 1 OF 3

NO.	REVISION	DESCRIPTION	DATE
1	ISSUED FOR PERMIT	WORKING DRAWINGS - Block 1	21/04/2020
2	ISSUED FOR PERMIT	NEW CLINIC	21/04/2020
3	ISSUED FOR PERMIT	STAND IN THE D.R.C	21/04/2020
4	ISSUED FOR PERMIT	FOR OWNER	21/04/2020

CLINIC DESIGN PROPOSAL

SCALE 1:100

Designer
PAUL S. COOKE
Tel: 020 488 2847
RESIDENTIAL • COMM • INDUSTRIAL

General Notes
ALL WORK TO BE DONE IN ACCORDANCE WITH THE BUILDING REGULATIONS AND THE BUILDING ACT 1984.
ALL WORK TO BE DONE IN ACCORDANCE WITH THE BUILDING REGULATIONS AND THE BUILDING ACT 1984.
ALL WORK TO BE DONE IN ACCORDANCE WITH THE BUILDING REGULATIONS AND THE BUILDING ACT 1984.


Foundation & Earthworks Notes
FOUNDATION AND EARTHWORKS TO BE DONE IN ACCORDANCE WITH THE BUILDING REGULATIONS AND THE BUILDING ACT 1984.
FOUNDATION AND EARTHWORKS TO BE DONE IN ACCORDANCE WITH THE BUILDING REGULATIONS AND THE BUILDING ACT 1984.

Paul S. Cooke
Pr Arch T
Reg No. T 1000

AREA SCHEDULE

LOCATION	SqM
WARD 1	308.0 SqM
WARD 2	308.0 SqM
WARD 3	308.0 SqM
WARD 4	308.0 SqM
LAB & X-RAY	377.0 SqM
CLINIC EMERGENCY	676.0 SqM
PASSAGES ETC	245.0 SqM
SQM TOTAL	2477.0 SqM

Project Number: 3300 CU
Rev Date: 21-04-2009
Drawing Number: 3300 CU

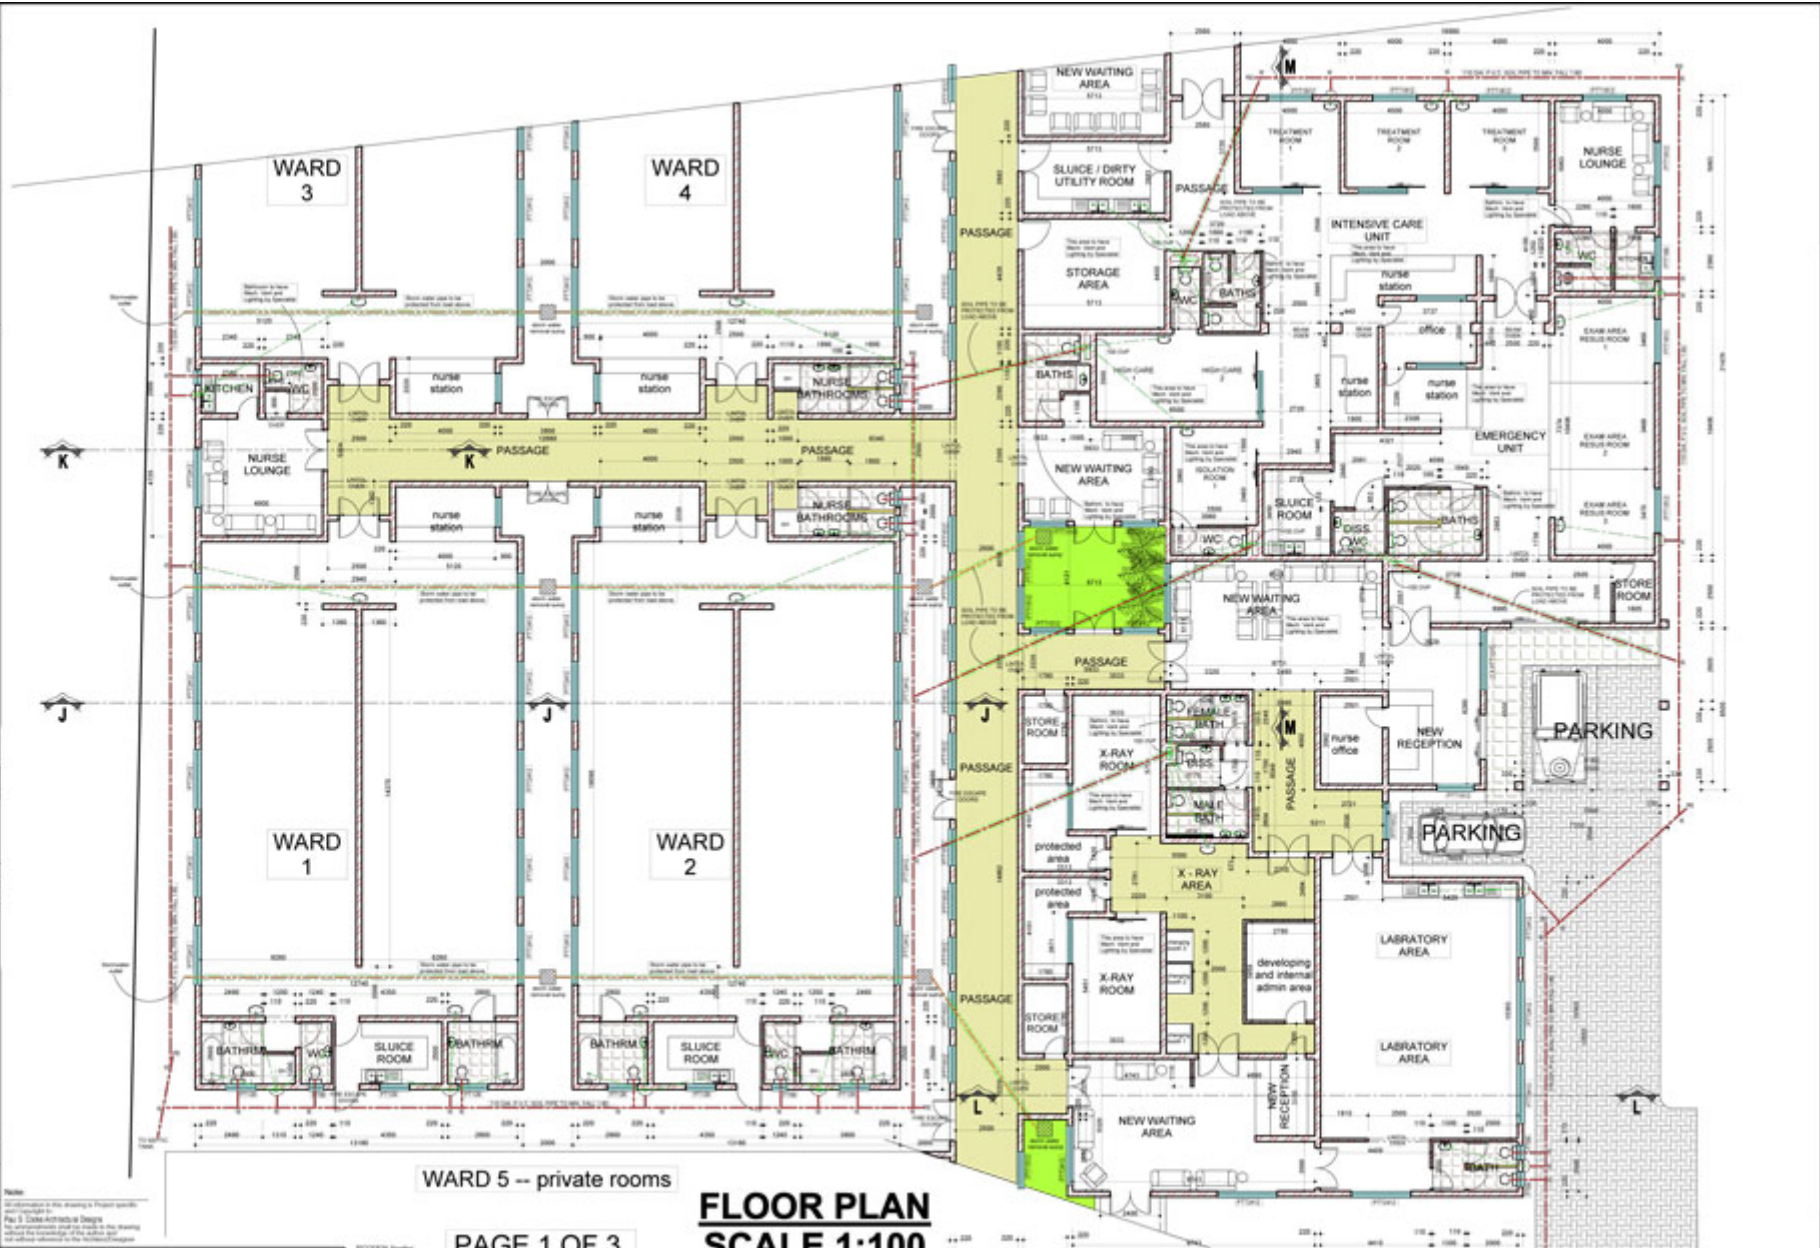

WARD 5 -- private rooms

FLOOR PLAN
SCALE 1:100

PAGE 1 OF 3



REVISION	NO.	DATE	DESCRIPTION

DRAWING TITLE	WORKING DRAWINGS - Block 2
PROJECT TITLE	NEW CLINIC
STAND No.	STAND IN THE D.R.C.
FOR OWNER	FOR OWNER

CLINIC DESIGN PROPOSAL
SCALE 1:100mm

Designer

PAUL S. COOKE

Tel: 27 71 686 2936

General Notes:

1. ALL WORK TO BE COMPLETED IN ACCORDANCE WITH THE NATIONAL BUILDING REGULATIONS AND ALL APPLICABLE STANDARDS AND CODES OF PRACTICE.
 2. THE CONTRACTOR SHALL BE RESPONSIBLE FOR OBTAINING ALL NECESSARY PERMITS AND APPROVALS FROM THE RELEVANT AUTHORITIES.
Foundation & Earthworks Notes:

1. ALL FOUNDATION WORK SHALL BE IN ACCORDANCE WITH THE NATIONAL BUILDING REGULATIONS AND ALL APPLICABLE STANDARDS AND CODES OF PRACTICE.
 2. THE CONTRACTOR SHALL BE RESPONSIBLE FOR OBTAINING ALL NECESSARY PERMITS AND APPROVALS FROM THE RELEVANT AUTHORITIES.
Paul S. Cooke

Pr Arch T
Reg. No. T 1000

AREA SCHEDULE

LOCATION	Start
THEATRE AREA	370.0 Sqm
KITCHEN ETC	165.0 Sqm
FIRST FLOOR	203.0 Sqm
PASSAGES ETC	100.0 Sqm
SQM. TOTAL	1060.0 Sqm

SITE LEGEND
BLOCK 3

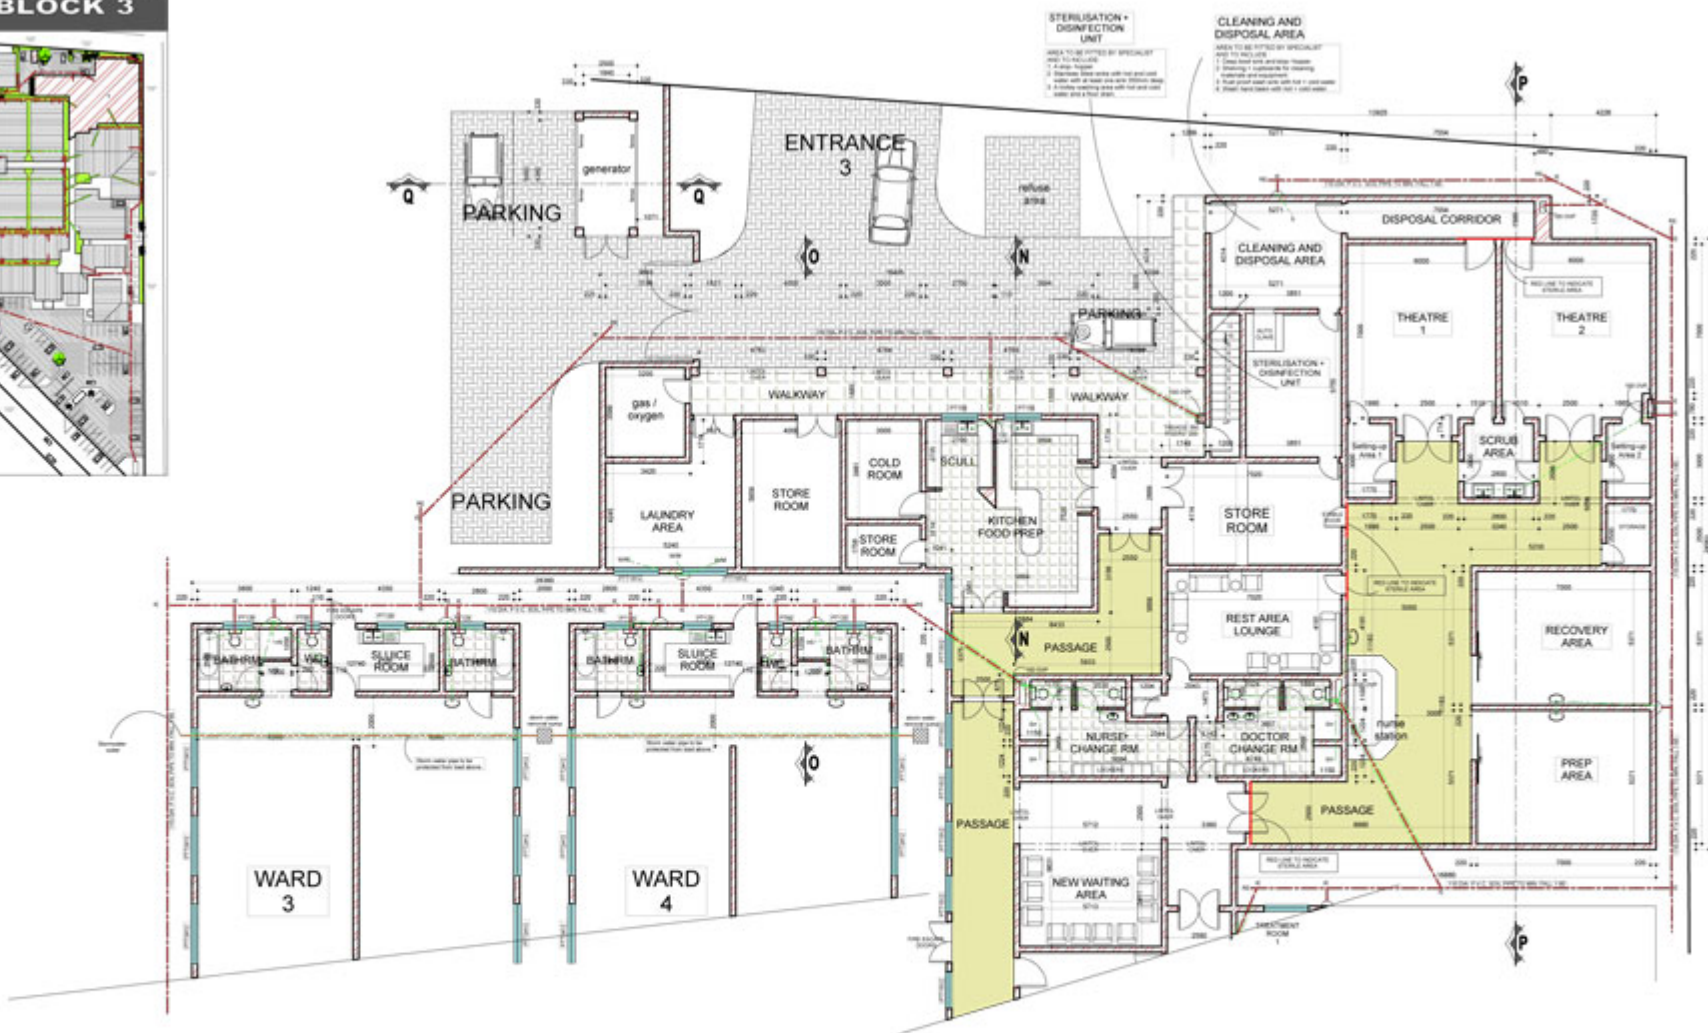

FLOOR PLAN
SCALE 1:100



REVISION	NO.	DESCRIPTION	DATE	BY	CHECKED

DRAWING TITLE	WORKING DRAWINGS - Block 3
PROJECT TITLE	NEW CLINIC
STAND No.	STAND IN THE D.R.C.
FOR OWNER	FOR OWNER

CLINIC DESIGN PROPOSAL

SCALE 1mm = 100mm